


# ORLIK

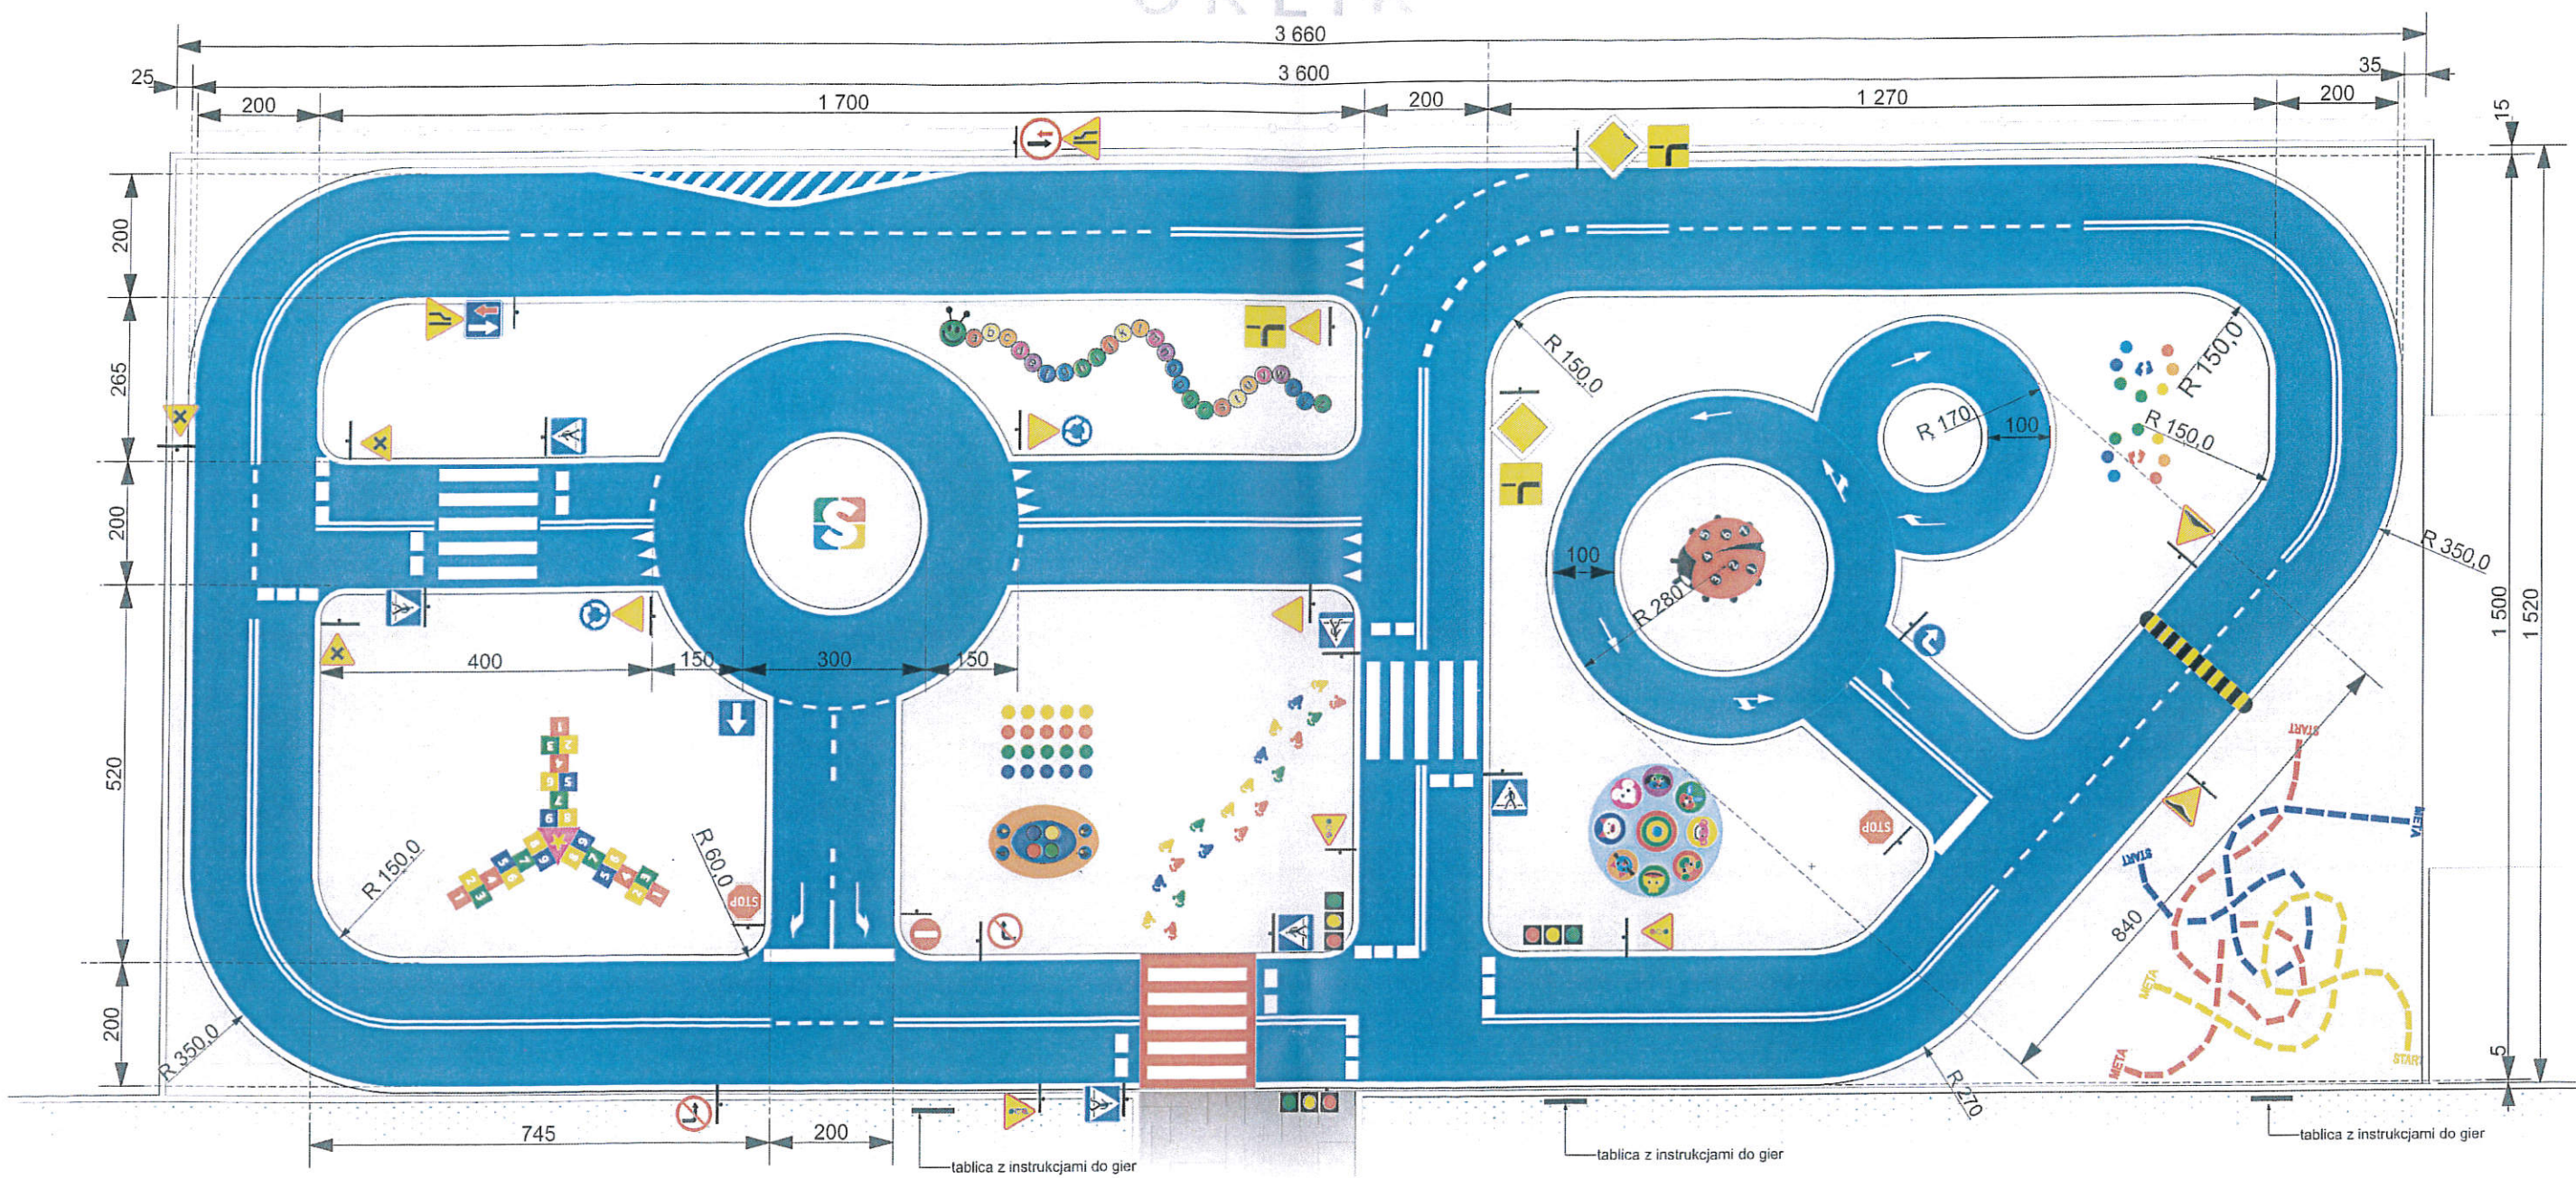

BUDYNEK SZKOŁY

3	4	2	1	1	3	1	2	1	1	1	1	2	2	1	1	6	3	3
A-5	A-7	A-11a	A-12b	A-12c	A-29	B-2	B-20	B-21	B-22	B-31	C-2	C-12	D-1	D-3	D-5	D-6	T-6a	3-komorowy

<b>POTRÓJNA GRA W KLASY</b> GP.003, 342x360cm 	<b>NAŚLADUJ MNIE</b> GP.025N, 20 el. 24cm, 2 el. 50cm 	<b>ZWIERZĄTKA W KÓŁKU</b> GP.010, 9 el. śr. 50cm 	<b>BIEDRONKA</b> GP.046, 150x150cm 	<b>ZAPŁĄTANE ŚCIEŻKI</b> GP.016, 90el. 10x30cm 	<b>TWISTER Z PLANSZĄ</b> GP.009, 150x320cm 	<b>ŚLADY KING KONGA</b> GP.015, 20el. 20x29cm 	<b>GĄSIENICA ABECADŁO</b> GP.029, 27x30cm 
--	--	---	---	---	---	--	--

**Rysunek nr 1**  
 Projekt - wizualizacja miasteczka ruchu drogowego na parkingu przy Szkole Podstawowej im. Marszałka Józefa Piłsudskiego w Iłży ul. Wójtowska 5, 27-100 Iłża

**Gmina Iłża**  
 27-100 Iłża, ul. Rynek 11  
 NIP: 796-29-63-277  
 Regon 670223327

**Burmistrz Iłży**  
 Przemysław Burek